



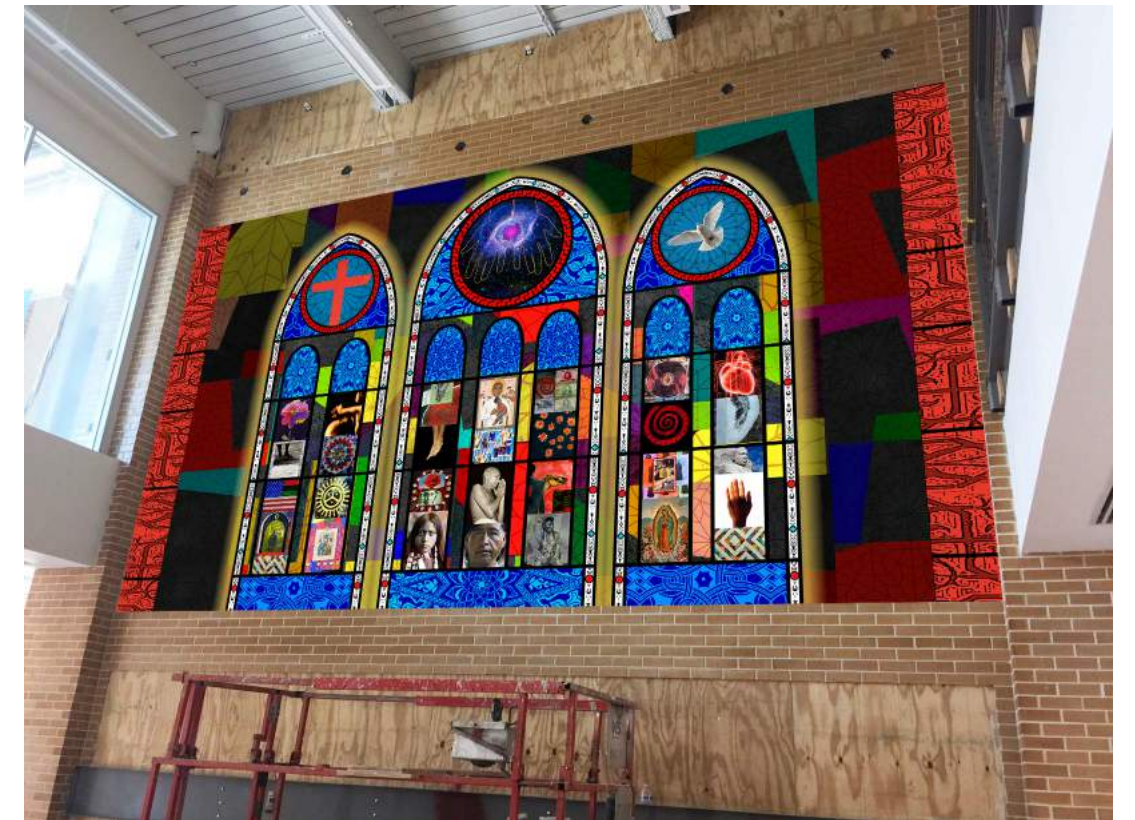

22'-0 1/2"

12'-0 1/2"

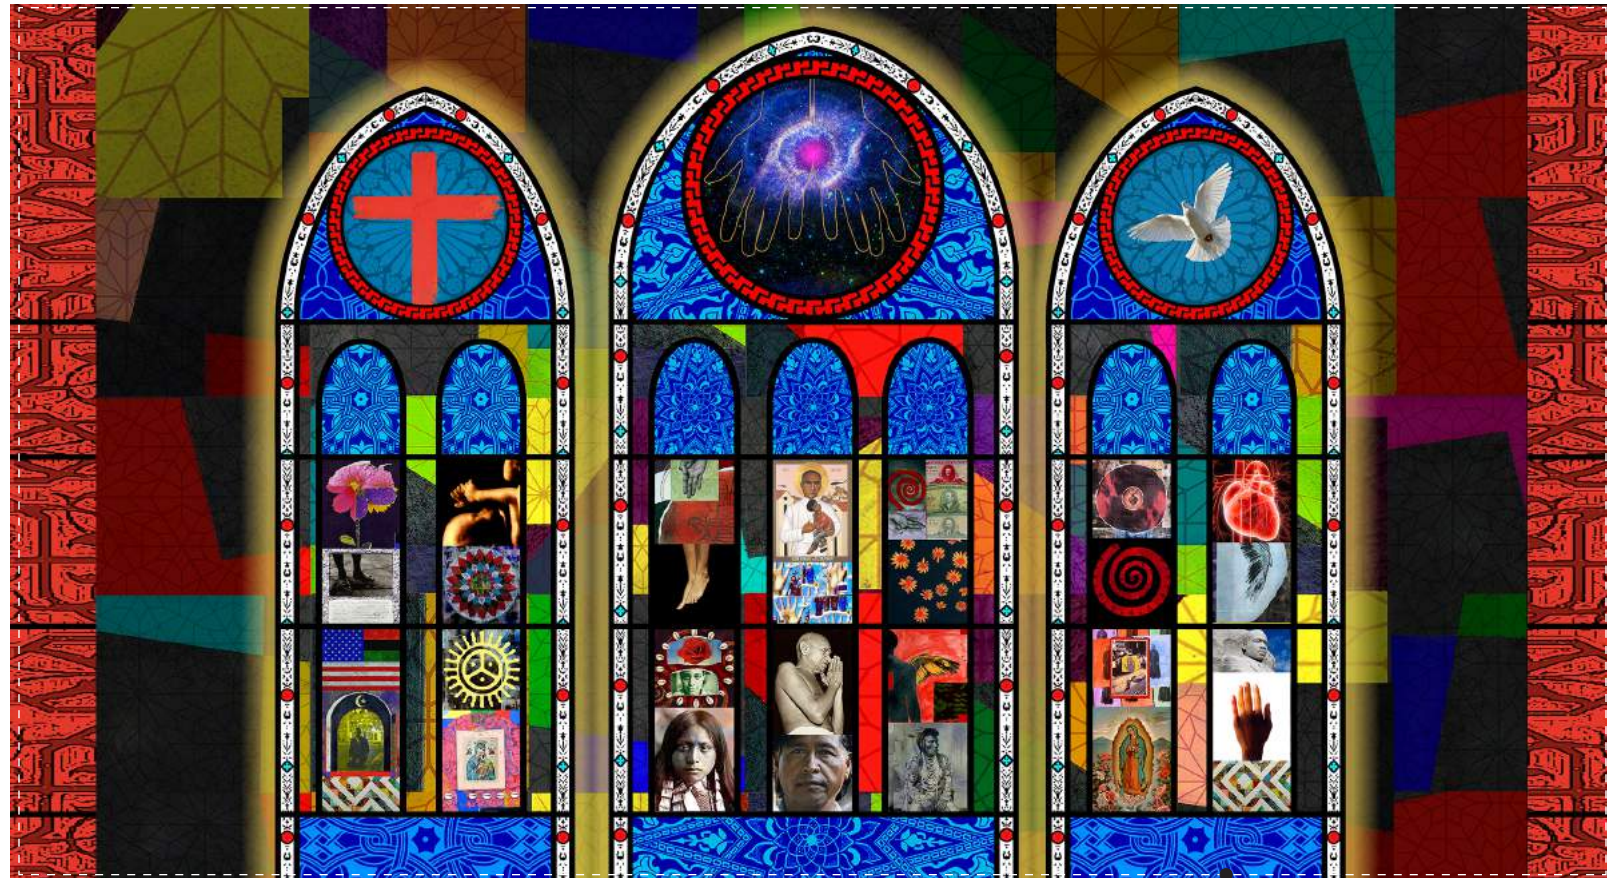

Installation Rendering

Dashed line represents field dimensions of opening for framing.

ELEVATION
SCALE: 3/8" = 1'-0"



University of Notre Dame
Office of the University Architect
200 Facilities Building
Notre Dame, IN 46556

Cardosi Kiper Design Group
2437 South Western Avenue
Chicago, Illinois 60608

P 773.523.9300
F 773.523.9305
www.ck-dg.com

08.18.17
UND Campus Crossroads
Phase 3.0

©2017 Cardosi Kiper Design Group, Inc.
All rights reserved. The intellectual property, concepts, and designs contained in this document are the exclusive property of Cardosi Kiper Design Group, Inc. Neither the document nor the information it contains may be copied, disclosed to others, or used in connection with any work or project, without the written consent of Cardosi Kiper Design Group, Inc.